


ZGRADA br. 2-R - TLOCRT 1. KATA

SUSTAV TEHNIČKE ZAŠTITE

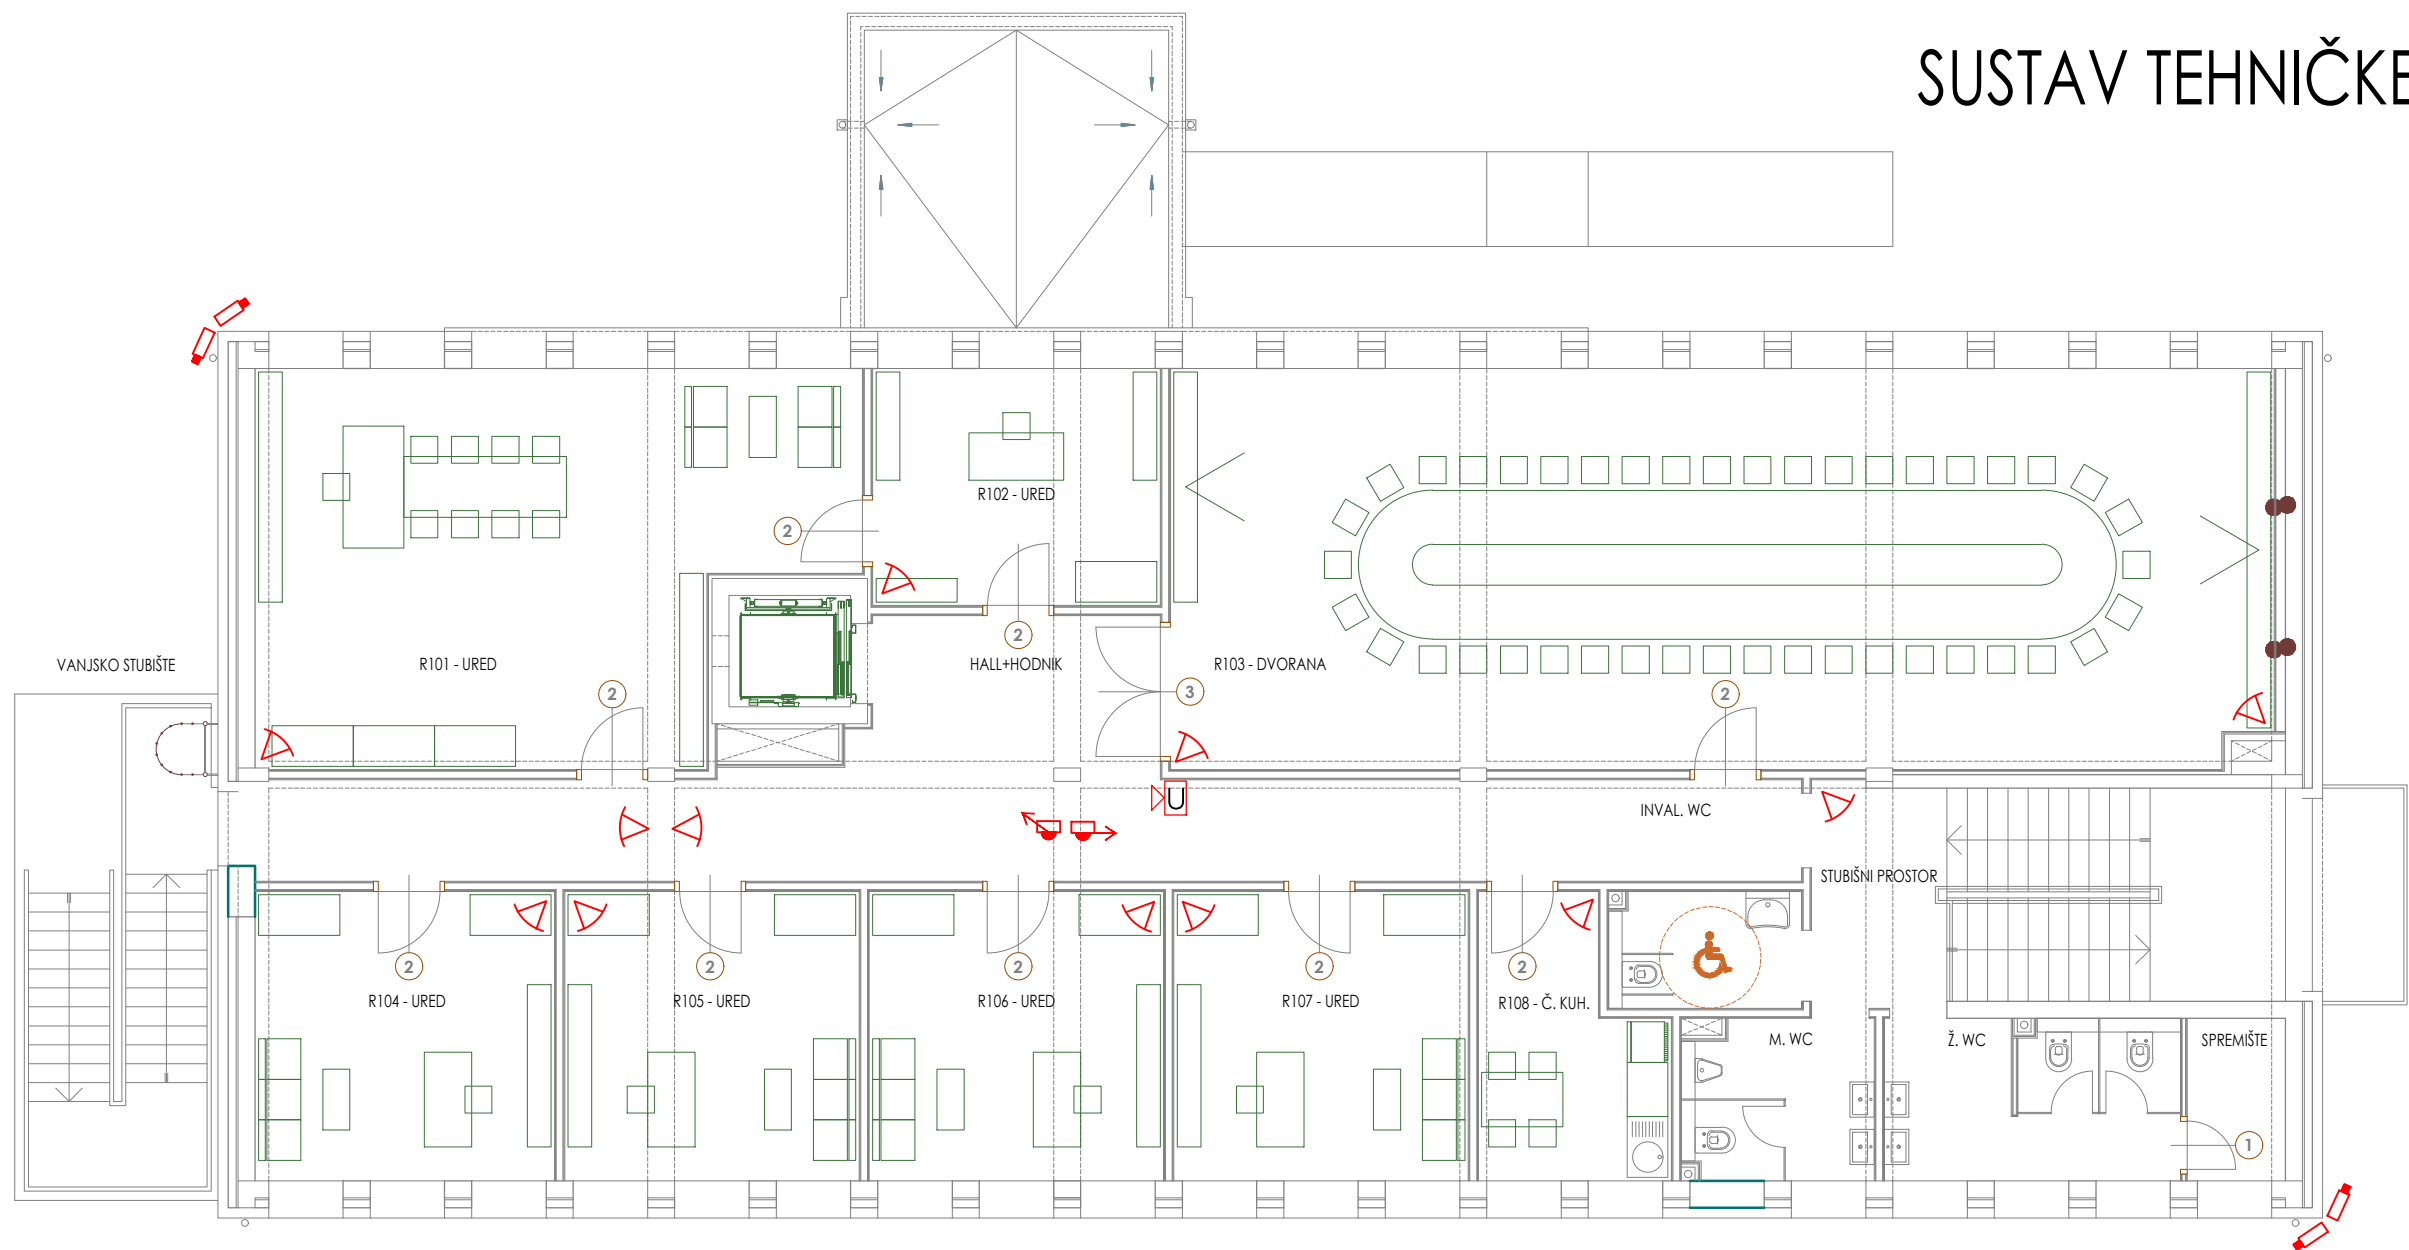


LEGENDA:

- DVR** Digitalni video snimač
- LCD Tipkovnica
- AL. CENT.** Alarmna centrala
- Kamera – bullet
- Kamera – dome
- Kamera – PANORAMA
- PIR detektor pokreta (DUALNI)
- Unutarnja sirena sa bljeskalicom
- Vanjska sirena sa bljeskalicom

ZGRADA br. 2-R - TLOCRT PRIZEMLJA

SUSTAV TEHNIČKE ZAŠTITE

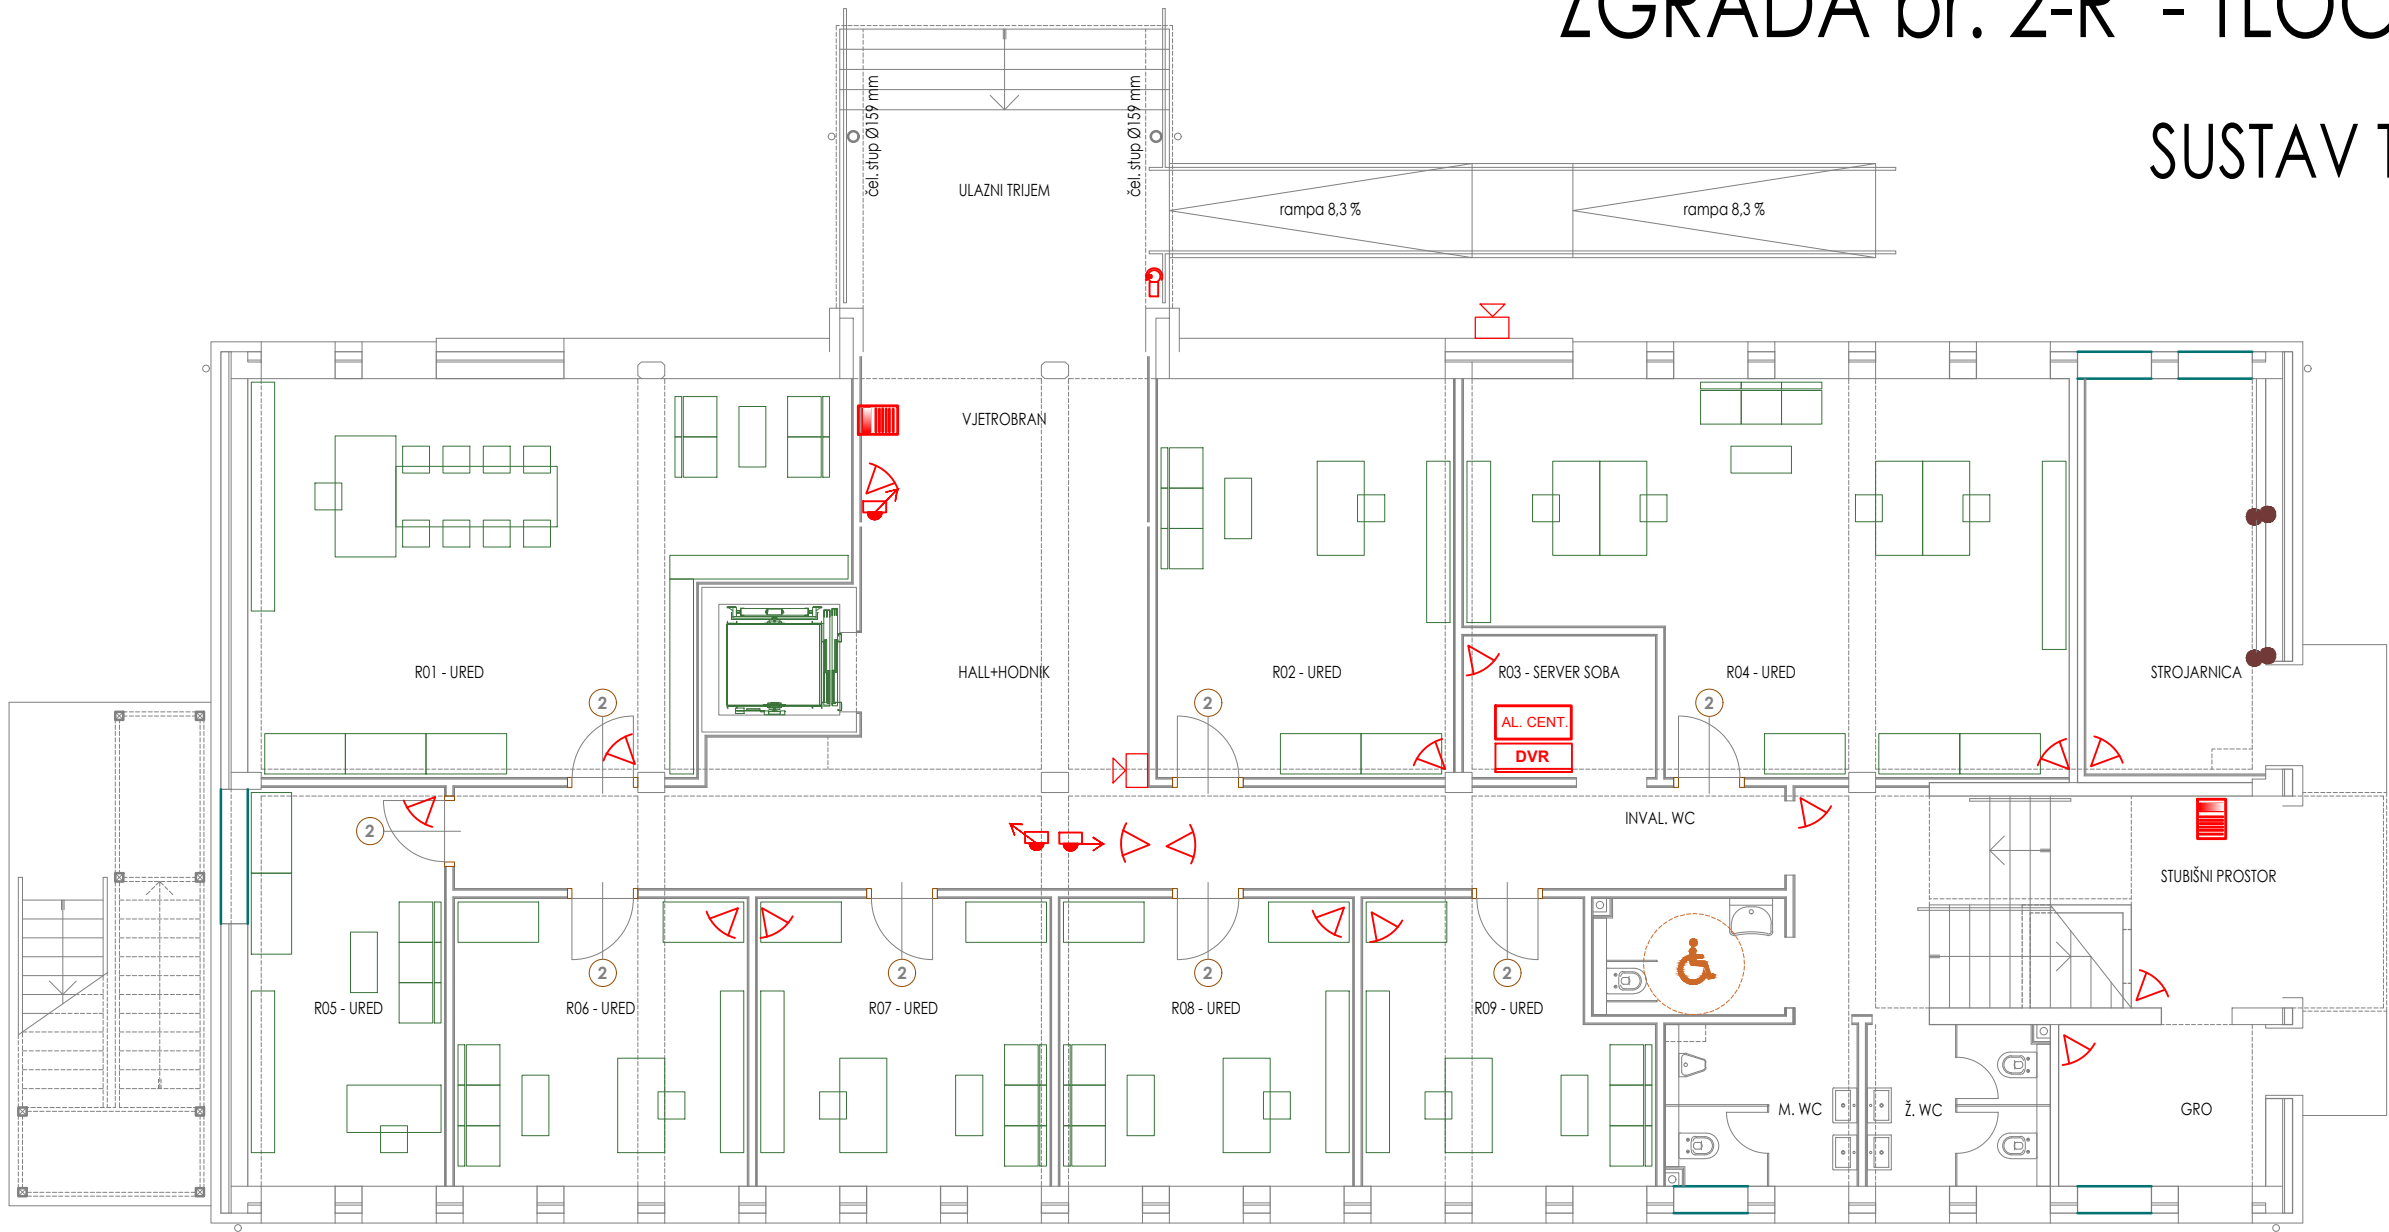


LEGENDA:


-  Digitalni video snimač
-  LCD Tipkovnica
-  Alarmna centrala
-  Kamera - bullet
-  Kamera - dome
-  Kamera - PANORAMA
-  PIR detektor pokreta (DUALNI)
-  Unutarnja sirena sa bljeskalicom
-  Vanjska sirena sa bljeskalicom

ZGRADA br. 5 - TLOCRT 1. KATA

SUSTAV TEHNIČKE ZAŠTITE

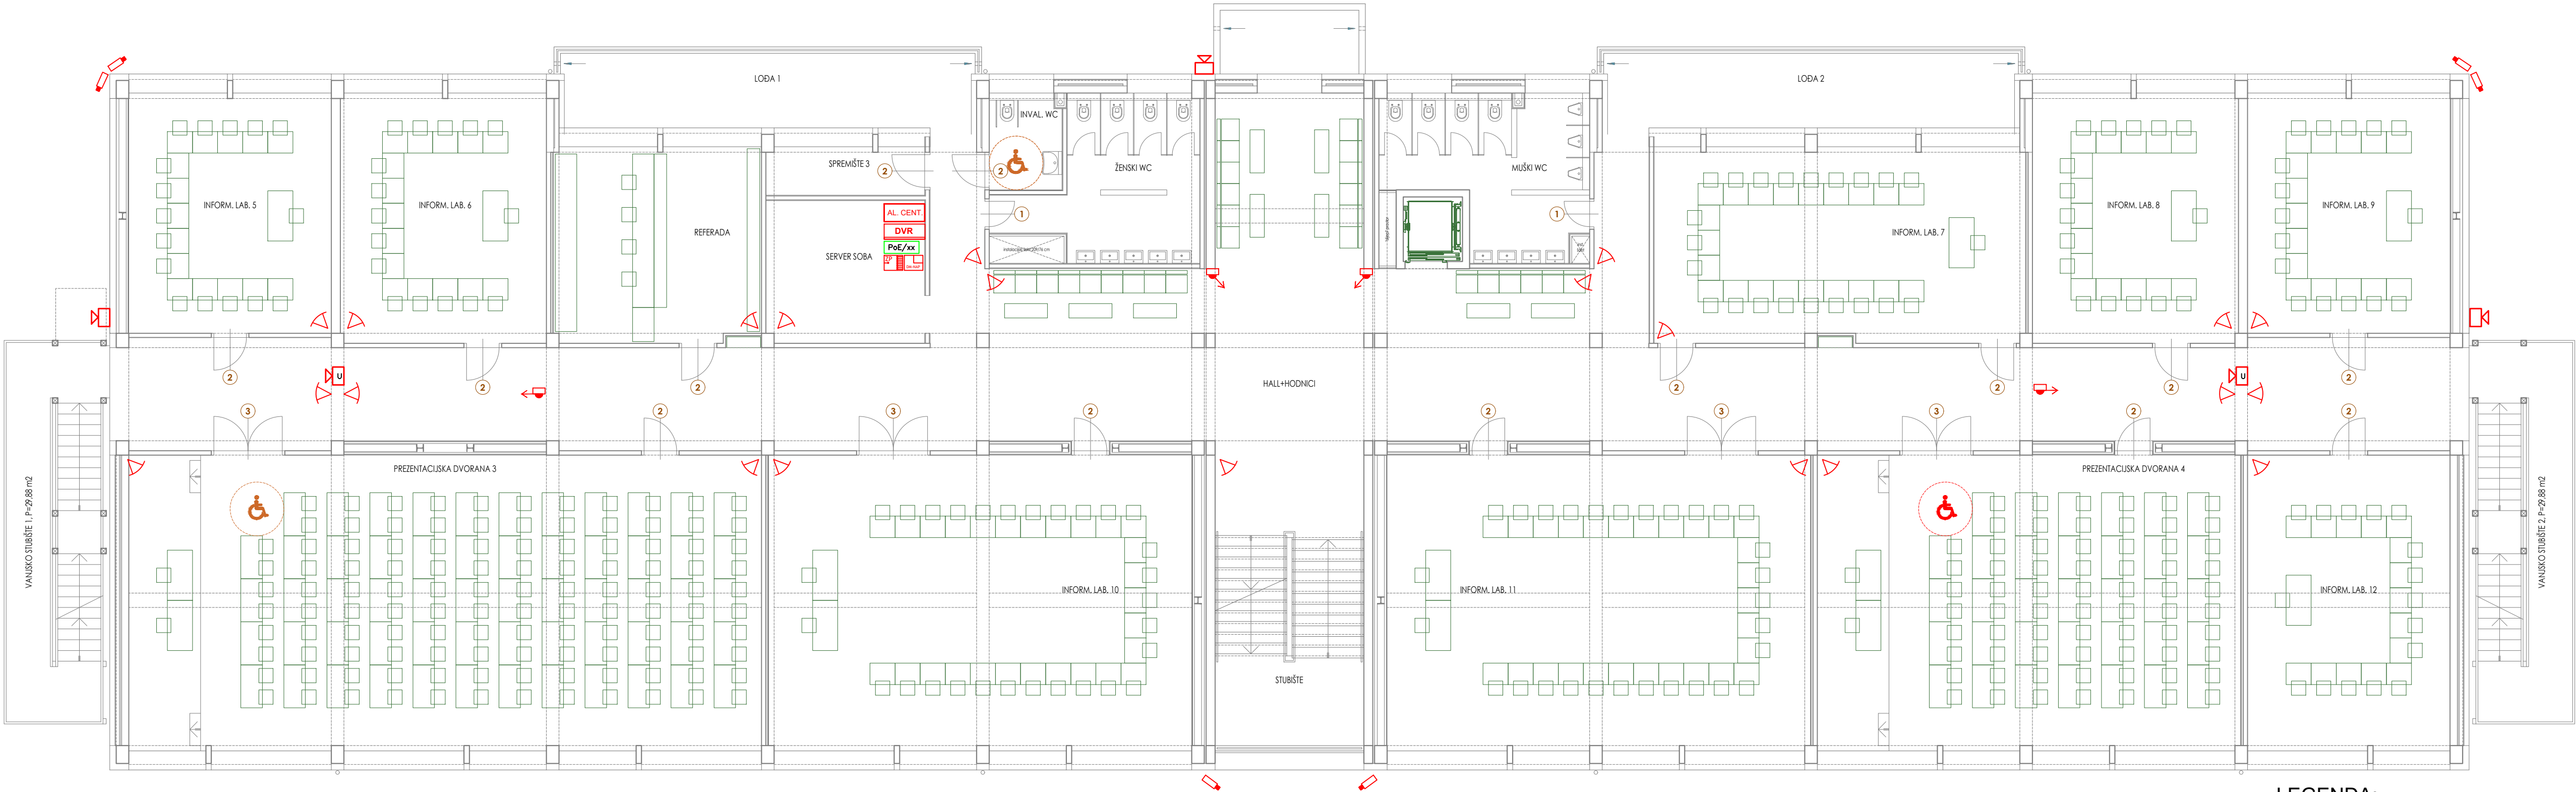


- LEGENDA:
- DVR Digitalni video snimač
 - LCD Tipkovnica LCD Keypad
 - AL. CENT. Alarmna centrala
 - Kamera – bullet Bullet camera
 - Kamera – dome Dome camera
 - Kamera – PANORAMA PANORAMA camera
 - PIR detektor pokreta (DUALNI) PIR motion detector (DUAL)
 - Unutarnja sirena sa bljeskalicom Internal siren with strobe
 - Vanjska sirena sa bljeskalicom External siren with strobe
 - Zonsko proširenje alarma Zoned alarm extension
 - Modul dodatnog napajanja alarma Additional alarm power module
 - Mrežni preklopnik – PoE – xx-portni Network switch – PoE – xx-port

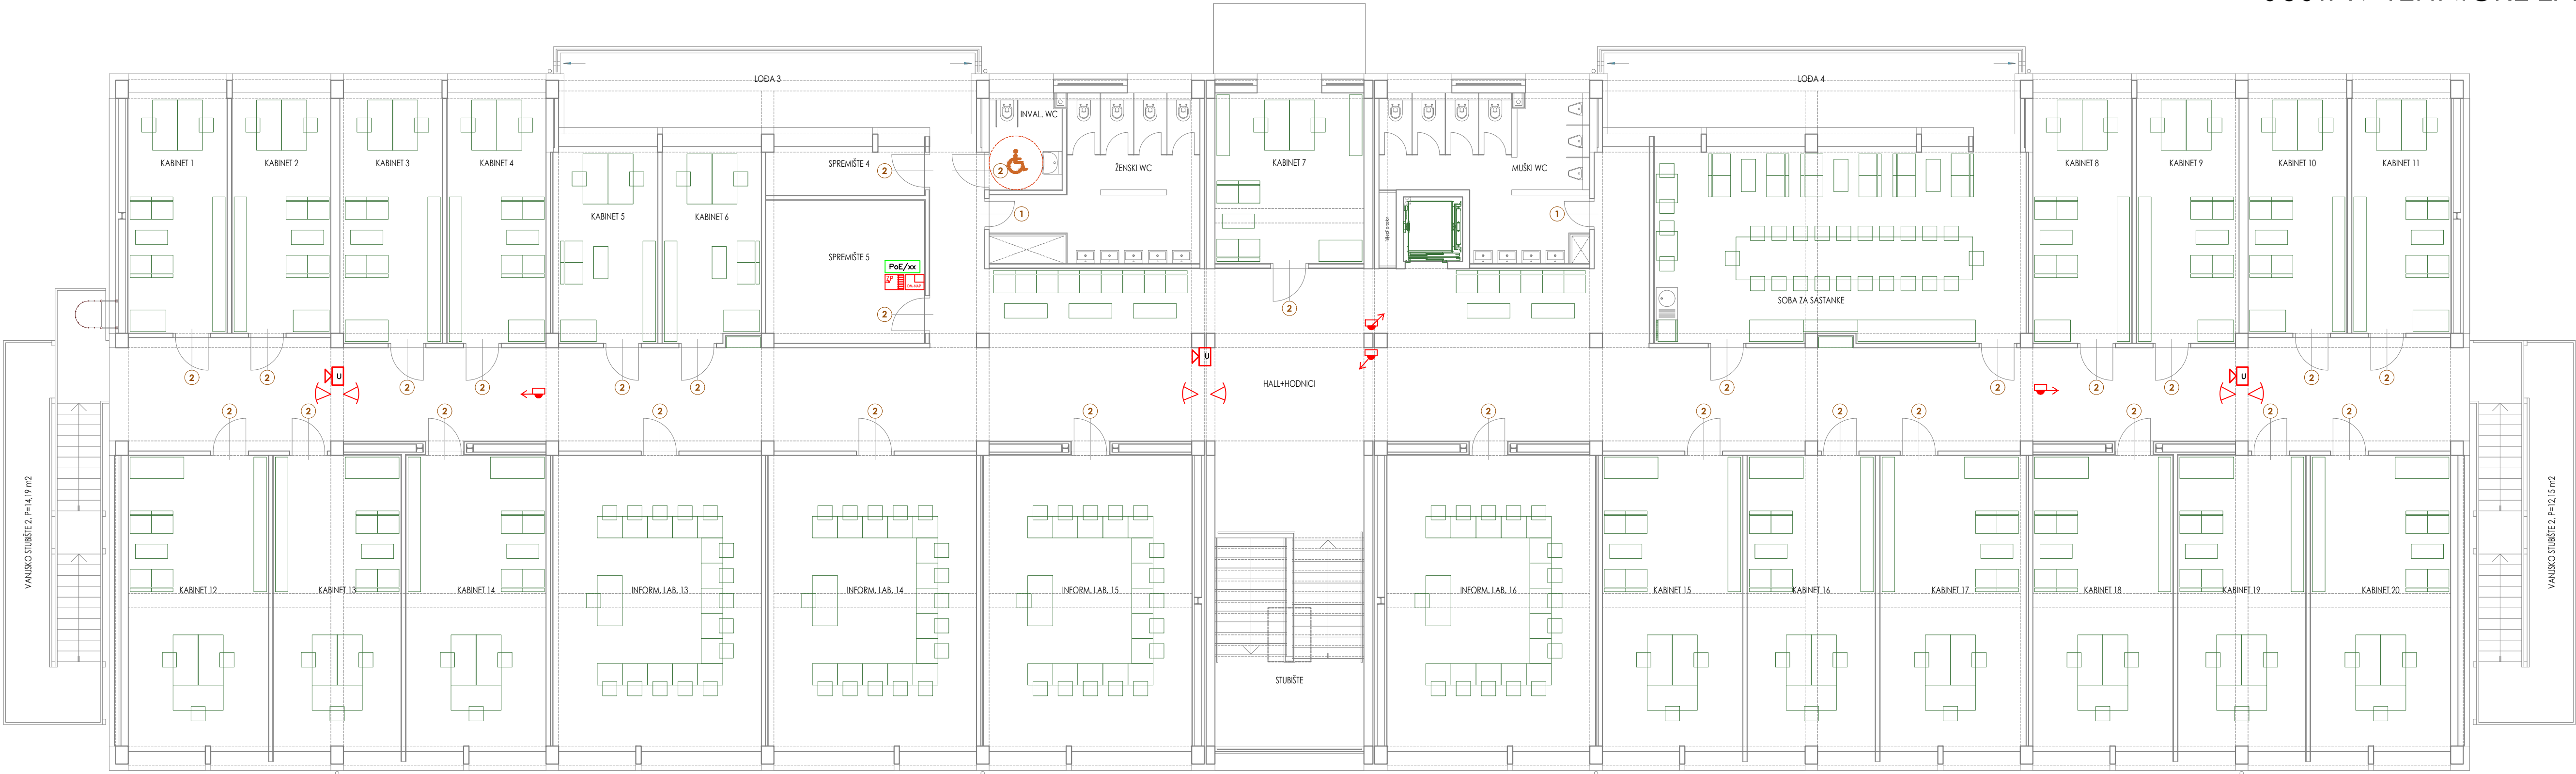

- LEGENDA:
- DVR Digitalni video snimač
 - LCD Tipkovnica LCD Tipkovnica
 - AL. CENT. Alarmna centrala
 - Kamera – bullet Kamera – bullet
 - Kamera – dome Kamera – dome
 - Kamera – PANORAMA Kamera – PANORAMA
 - PIR detektor pokreta (DUALNI) PIR detektor pokreta (DUALNI)
 - Unutarnja sirena sa bljeskalicom Unutarnja sirena sa bljeskalicom
 - Vanjska sirena sa bljeskalicom Vanjska sirena sa bljeskalicom
 - Zonsko proširenje alarma Zonsko proširenje alarma
 - Modul dodatnog napajanja alarma Modul dodatnog napajanja alarma
 - PoE/xx Mrežni preklopnik – PoE – xx–portni

ZGRADA br. 5 - TLOCRT PRIZEMLJA

SUSTAV TEHNIČKE ZAŠTITE

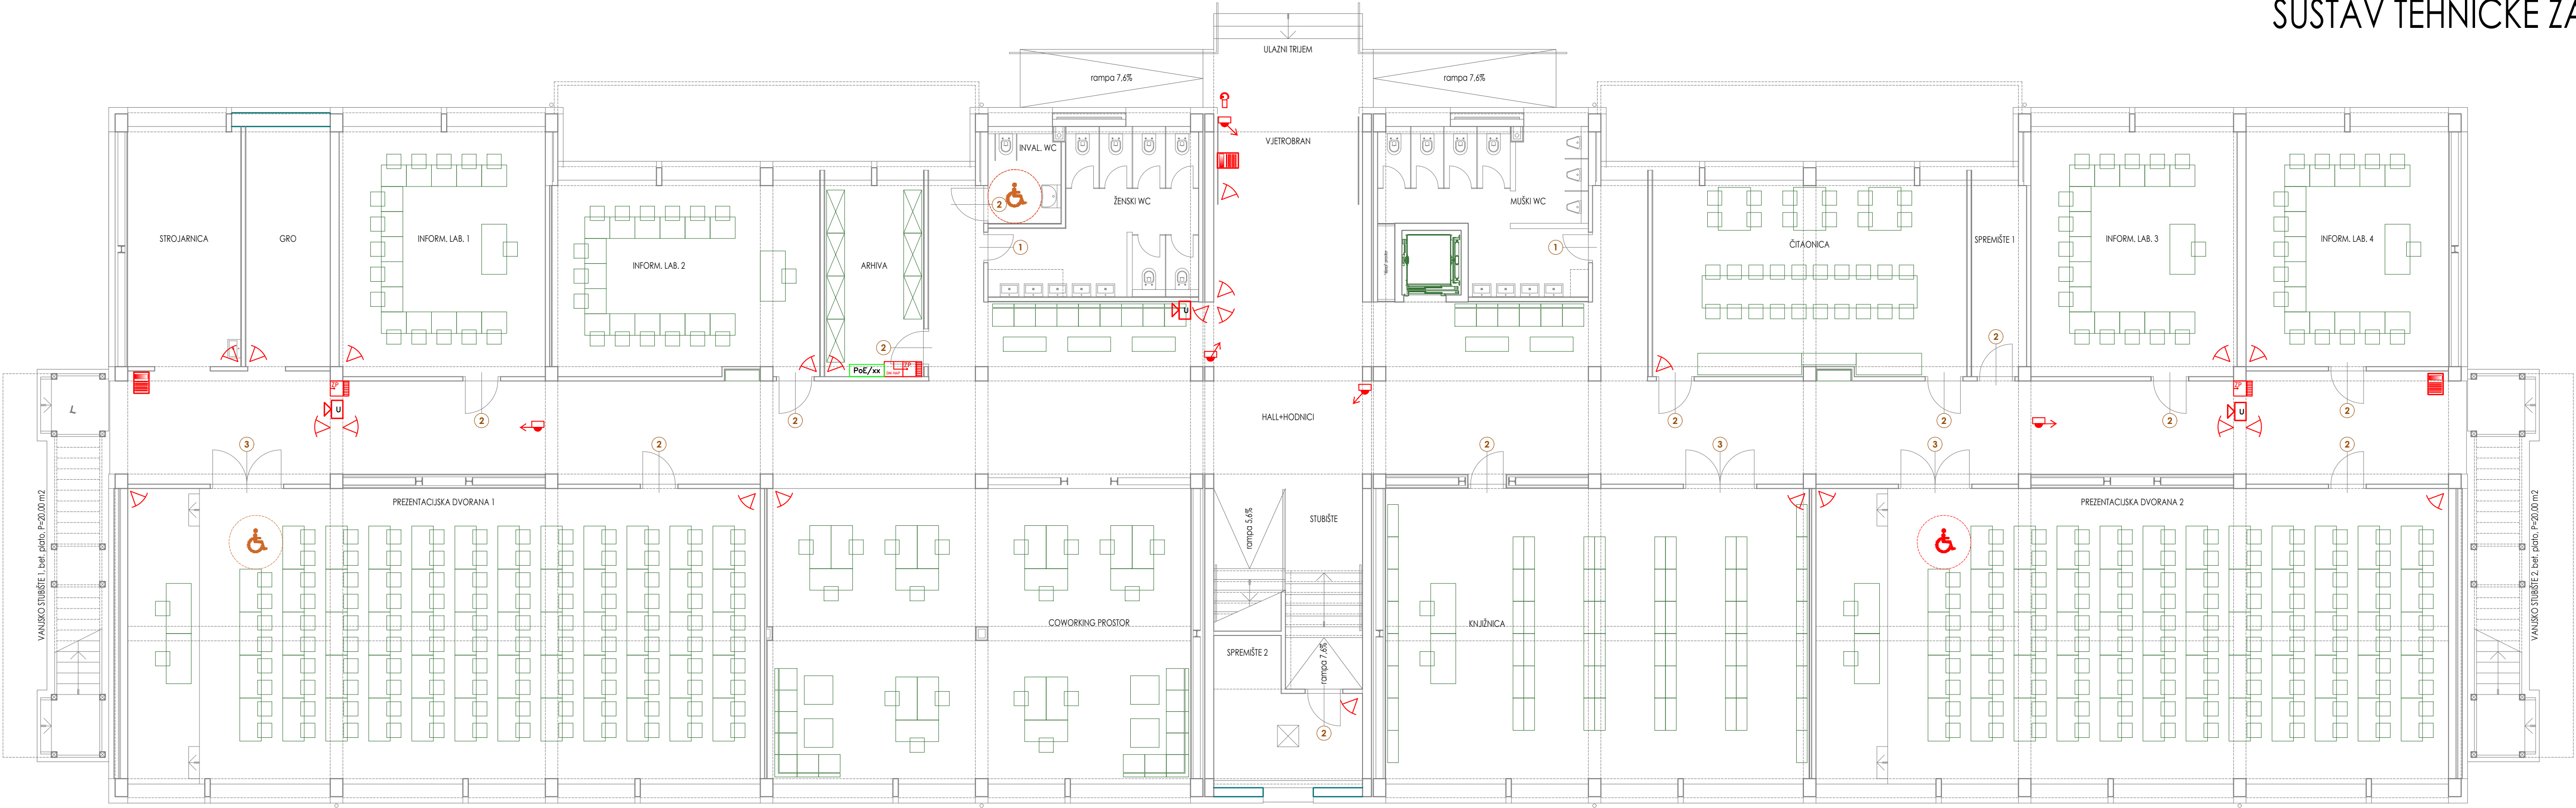

LEGENDA:

- DVR Digitalni video snimač
- LCD Tipkovnica
- AL. CENT. Alarmna centrala
- Kamera – bullet
- Kamera – dome
- Kamera – PANORAMA
- PIR detektor pokreta (DUALNI)
- Unutarnja sirena sa bljeskalicom
- Vanjska sirena sa bljeskalicom
- Zonsko proširenje alarma
- Modul dodatnog napajanja alarma
- PoE/xx Mrežni preklopnik – PoE – xx–portni